


LEGEND	
	WATER MAIN - DRINKABLE
	WATER MAIN (EXISTING) - DRINKABLE
	WATER MAIN (DRINKABLE) SIZE & TYPE
	VALVE
	COUNCIL HYDRANT (BELOW GROUND)
	WATER AUTHORITY HYDRANT (BELOW GROUND)
	WASHOUT BEND WITH HYDRANT
	SWAB DIRECTION
	SWAB INSERTION POINT
	SWAB REMOVAL POINT
	FERRULE & FERRULE BEND
	WET TAPPING
	SAMPLING POINT
	REDUCER
	BUTT WELD (PE)

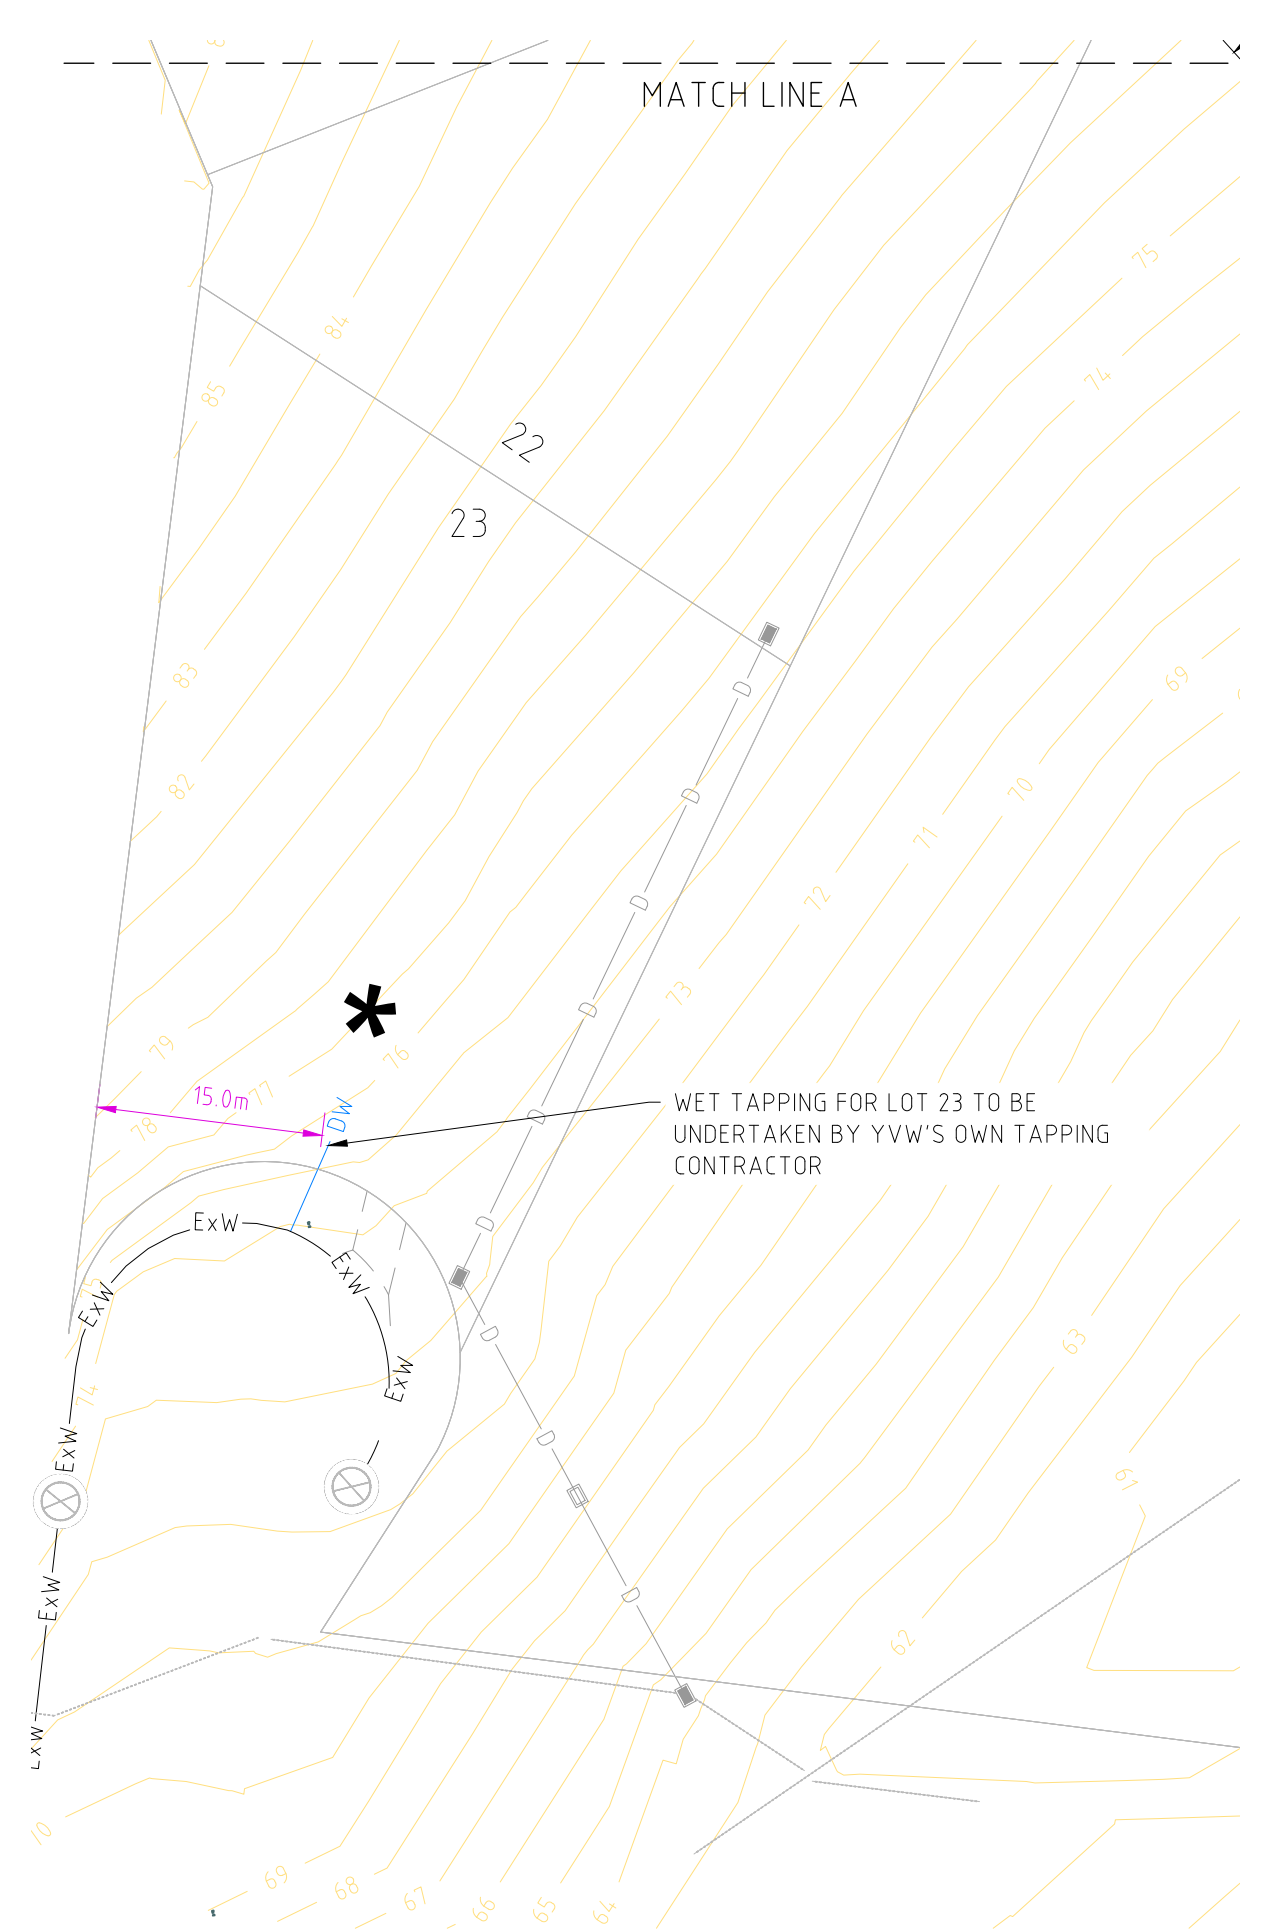

DESIGNED: J.ZHENG DATE: 09.12.16 PROJECT NUMBER: P058-02			<p>Level 1, 173 Burke Road, Glen Iris VIC 3146 Tel: 03 8573 1500 Fax: 03 8573 1555 verveprojects.com</p>	SCALE: 1:500 @A1																																	
DRAWN: J.ZHENG DATE: 09.12.16 MELWAY REFERENCE: 34-J10				SHEET: SHEET 2 OF 2																																	
CHECKED: -- DATE: -- AUTHORISED: R.STOKES DATE: 23.12.16			DRAWING No.: P058-02-W02		REV: A																																
<table border="1"> <thead> <tr> <th>REV</th> <th>DESCRIPTION</th> <th>DATE</th> <th>APPROVED</th> </tr> </thead> <tbody> <tr> <td>A</td> <td>ISSUED TO COUNCIL FOR INFORMATION</td> <td>23.12.16</td> <td>R.S</td> </tr> </tbody> </table>			REV	DESCRIPTION	DATE	APPROVED	A	ISSUED TO COUNCIL FOR INFORMATION	23.12.16	R.S	<table border="1"> <thead> <tr> <th>REV</th> <th>DESCRIPTION</th> <th>DATE</th> <th>APPROVED</th> </tr> </thead> <tbody> <tr> <td>1</td> <td></td> <td></td> <td></td> </tr> <tr> <td>2</td> <td></td> <td></td> <td></td> </tr> <tr> <td>3</td> <td></td> <td></td> <td></td> </tr> <tr> <td>4</td> <td></td> <td></td> <td></td> </tr> <tr> <td>5</td> <td></td> <td></td> <td></td> </tr> </tbody> </table>			REV	DESCRIPTION	DATE	APPROVED	1				2				3				4				5			
REV	DESCRIPTION	DATE	APPROVED																																		
A	ISSUED TO COUNCIL FOR INFORMATION	23.12.16	R.S																																		
REV	DESCRIPTION	DATE	APPROVED																																		
1																																					
2																																					
3																																					
4																																					
5																																					