


THE DOCUMENTATION SET

REFER TO L01 FOR NOTES APPLICABLE TO ALL DRAWINGS IN

FOR CONSTRUCTION

Scale:

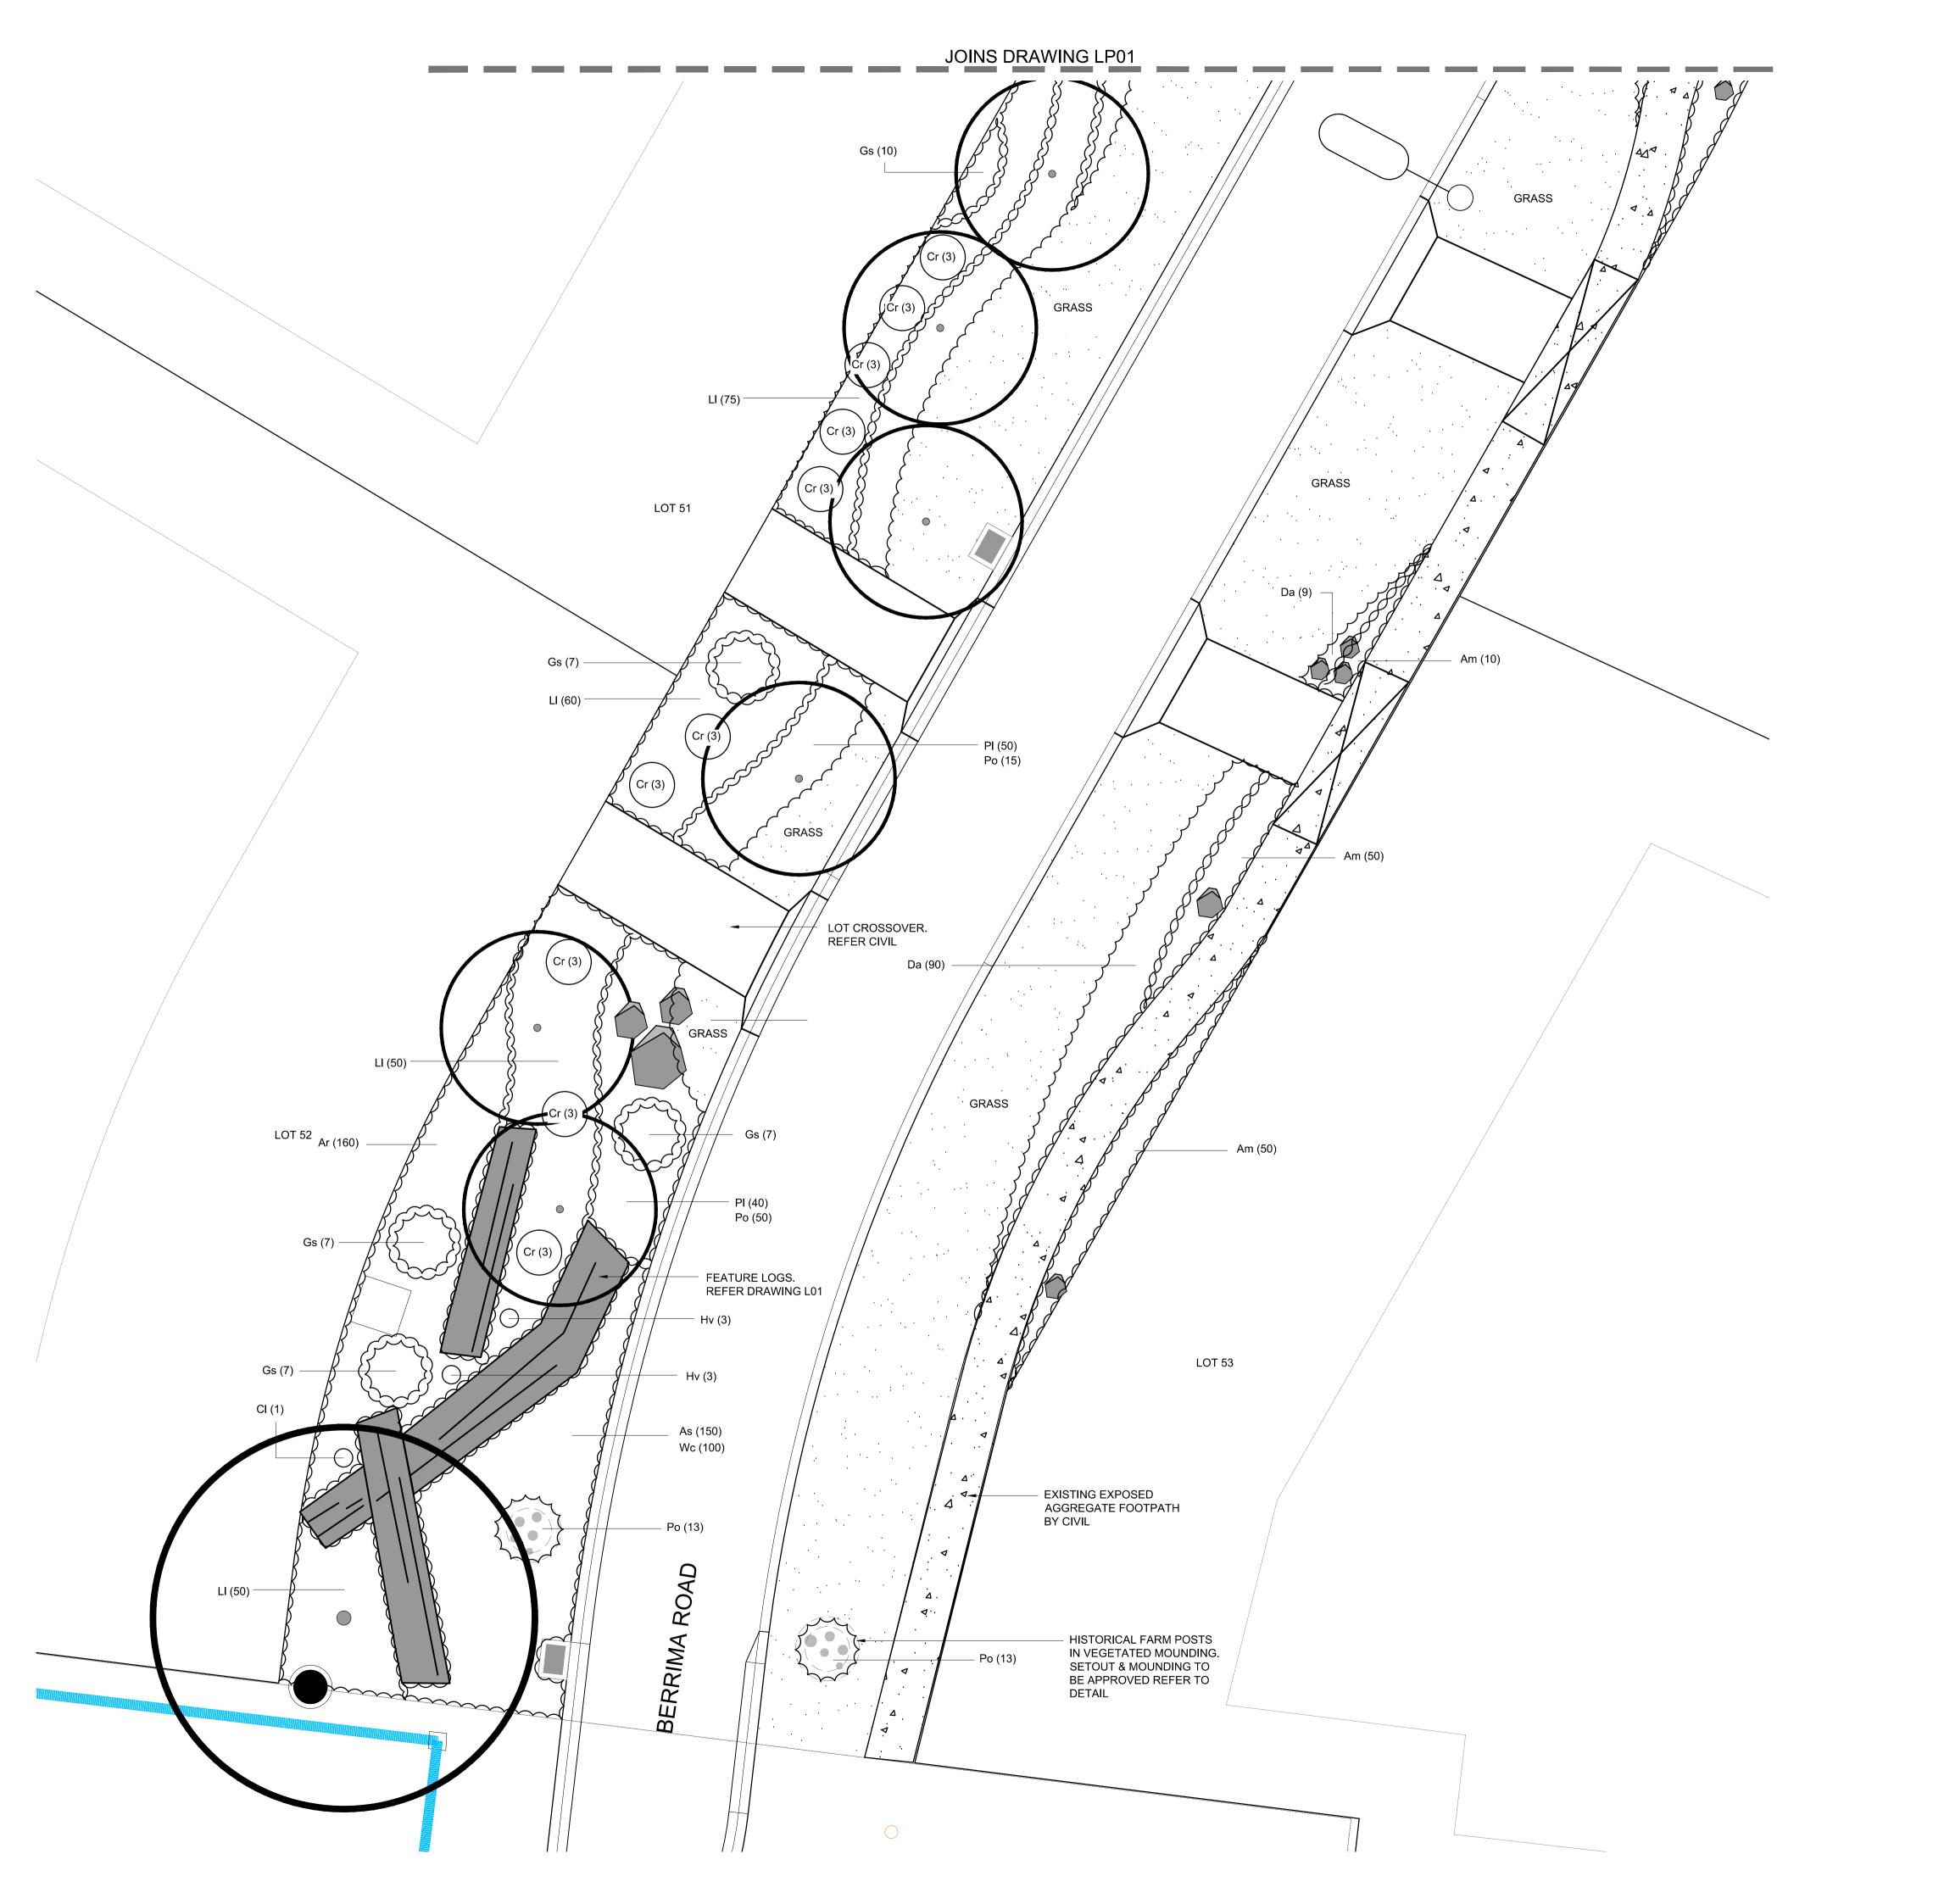

REFER TO DD01 FOR NOTES APPLICABLE TO ALL DRAWINGS IN THE DOCUMENTATION SET

PLANT SCHEDULES NOTE:

REFER TO LP15 FOR PLANT SCHEDULES

LEGEND



≥ 1:3 TERRESTRIAL GARDEN BED WITH JUTE MATTING



GARDEN BED
REFER SPECIFICATION & PLANT SCHEDULE

GRASS NATURE STRIP

+ + 0000/51 000/14 000

GRAVEL PATH TO PRIVATE LOT REFER SPECIFICATION

SPADE EDGE TO ALL GARDEN AND

EXISTING EXPOSED AGGREGATE CONCRETE FOOTPATH

GRASS INTERFACES

FEATURE LOGS
REFER SPECIFICATION & DETAIL.

FEATURE BOULDERS
REFER SPECIFICATION & DETAIL.

FEATURE MOUNDING
REFER SPECIFICATION & DETAIL.

FEATURE STUMPS
REFER SPECIFICATION & DETAIL.

VEHICLE EXCLUSION BOLLARDS
REFER DETAIL AND SPECIFICATION


TOP OF B1 BOLLARD LEVEL ABOVE GROUND (mm)

LIGHT POLES
REFER ENGINEERING

DRAINAGE PIT

REFER ENGINEERING

FOR CONSTRUCTION

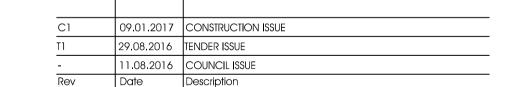


MATHEWS PROPERTY DONVALE

MULLUM CREEK ESTATE - DONVALE

LANDSCAPE PLANTING PLAN



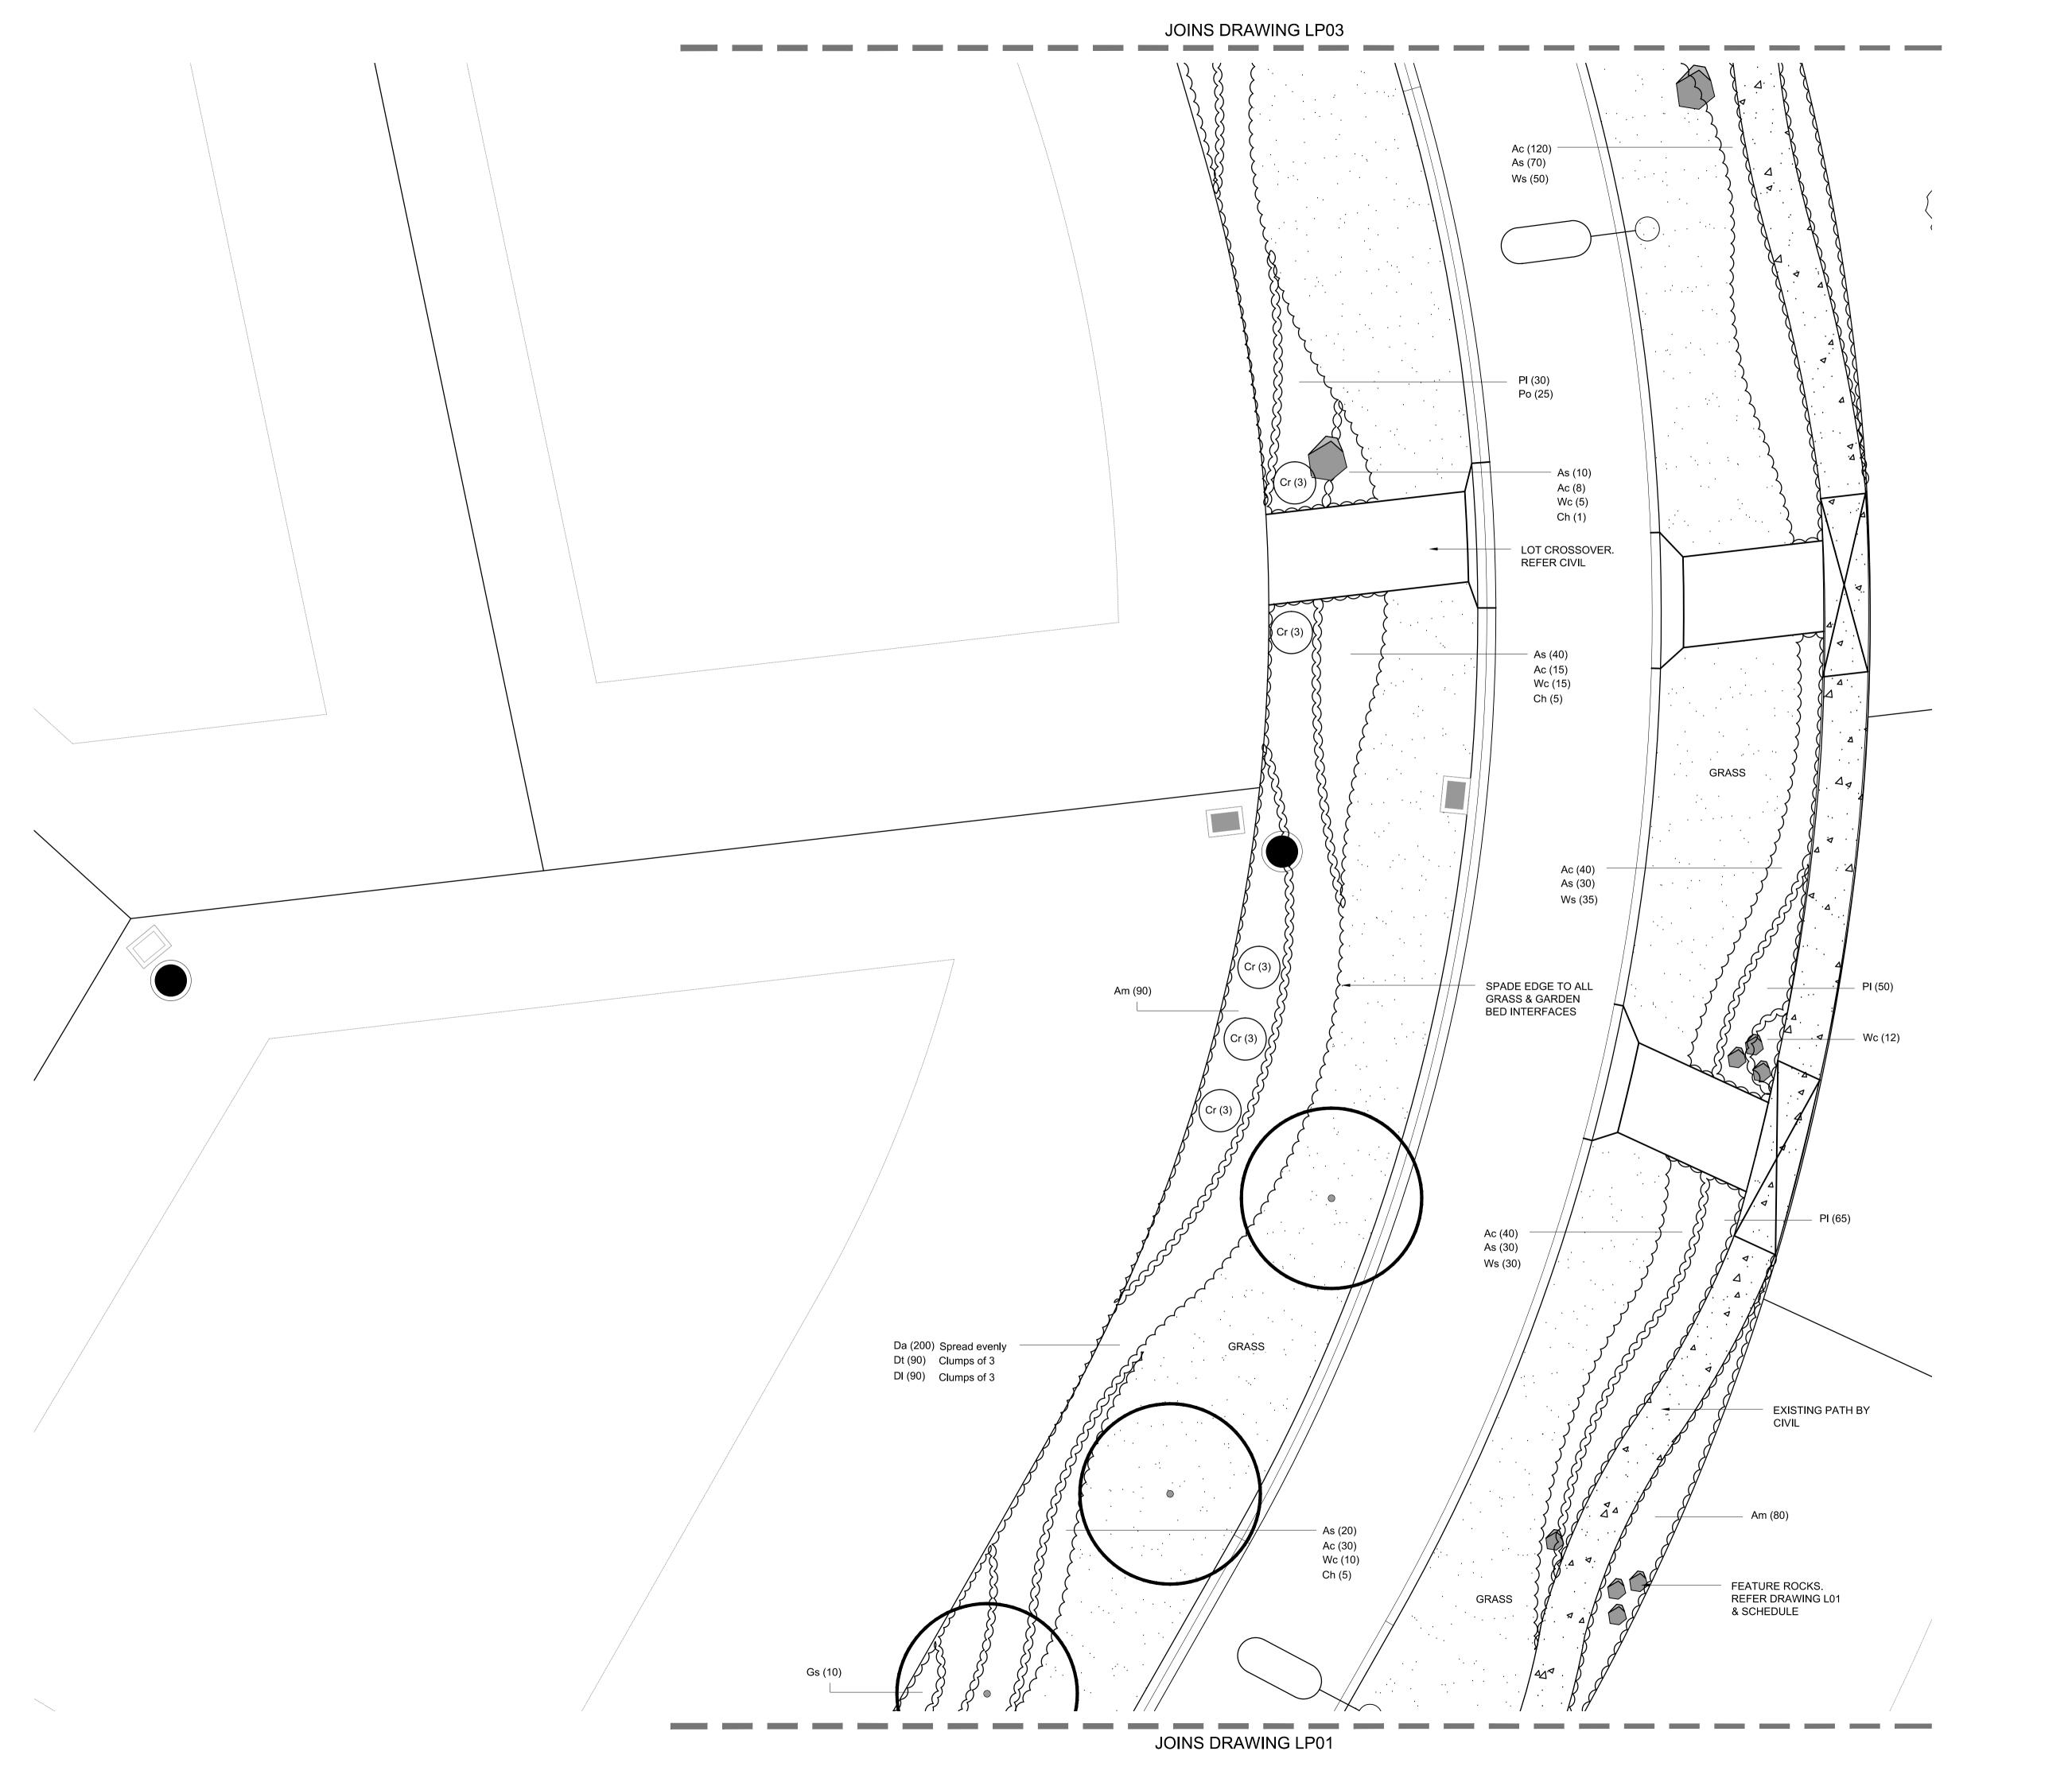

REFER TO DD01 FOR NOTES APPLICABLE TO ALL DRAWINGS IN THE DOCUMENTATION SET

PLANT SCHEDULES NOTE:

REFER TO LP## FOR PLANT SCHEDULES

LEGEND

GARDEN BED 75mm organic mulch 150mm topsoil 300mm cultivated sub grade

≥ 1:3 TERRESTRIAL GARDEN BED WITH JUTE MATTING

≥ 1:3 WETLAND TERRESTRIAL **GARDEN BED** REFER SPECIFICATION & PLANT SCHEDULE

GRASS NATURE STRIP

GRAVEL PATH TO PRIVATE LOT REFER SPECIFICATION

SPADE EDGE TO ALL GARDEN AND **GRASS INTERFACES**

EXISTING EXPOSED AGGREGATE
CONCRETE FOOTPATH

FEATURE LOGS REFER SPECIFICATION & DETAIL.

> FEATURE BOULDERS REFER SPECIFICATION & DETAIL.

FEATURE MOUNDING REFER SPECIFICATION & DETAIL.

FEATURE STUMPS
REFER SPECIFICATION & DETAIL. VEHICLE EXCLUSION BOLLARDS
REFER DETAIL AND SPECIFICATION


> TOP OF B1 BOLLARD LEVEL + BL

ABOVE GROUND (mm)

LIGHT POLES REFER ENGINEERING

DRAINAGE PIT REFER ENGINEERING

FOR CONSTRUCTION

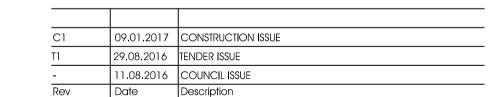


MATHEWS PROPERTY DONVALE

MULLUM CREEK ESTATE - DONVALE

LANDSCAPE PLANTING PLAN



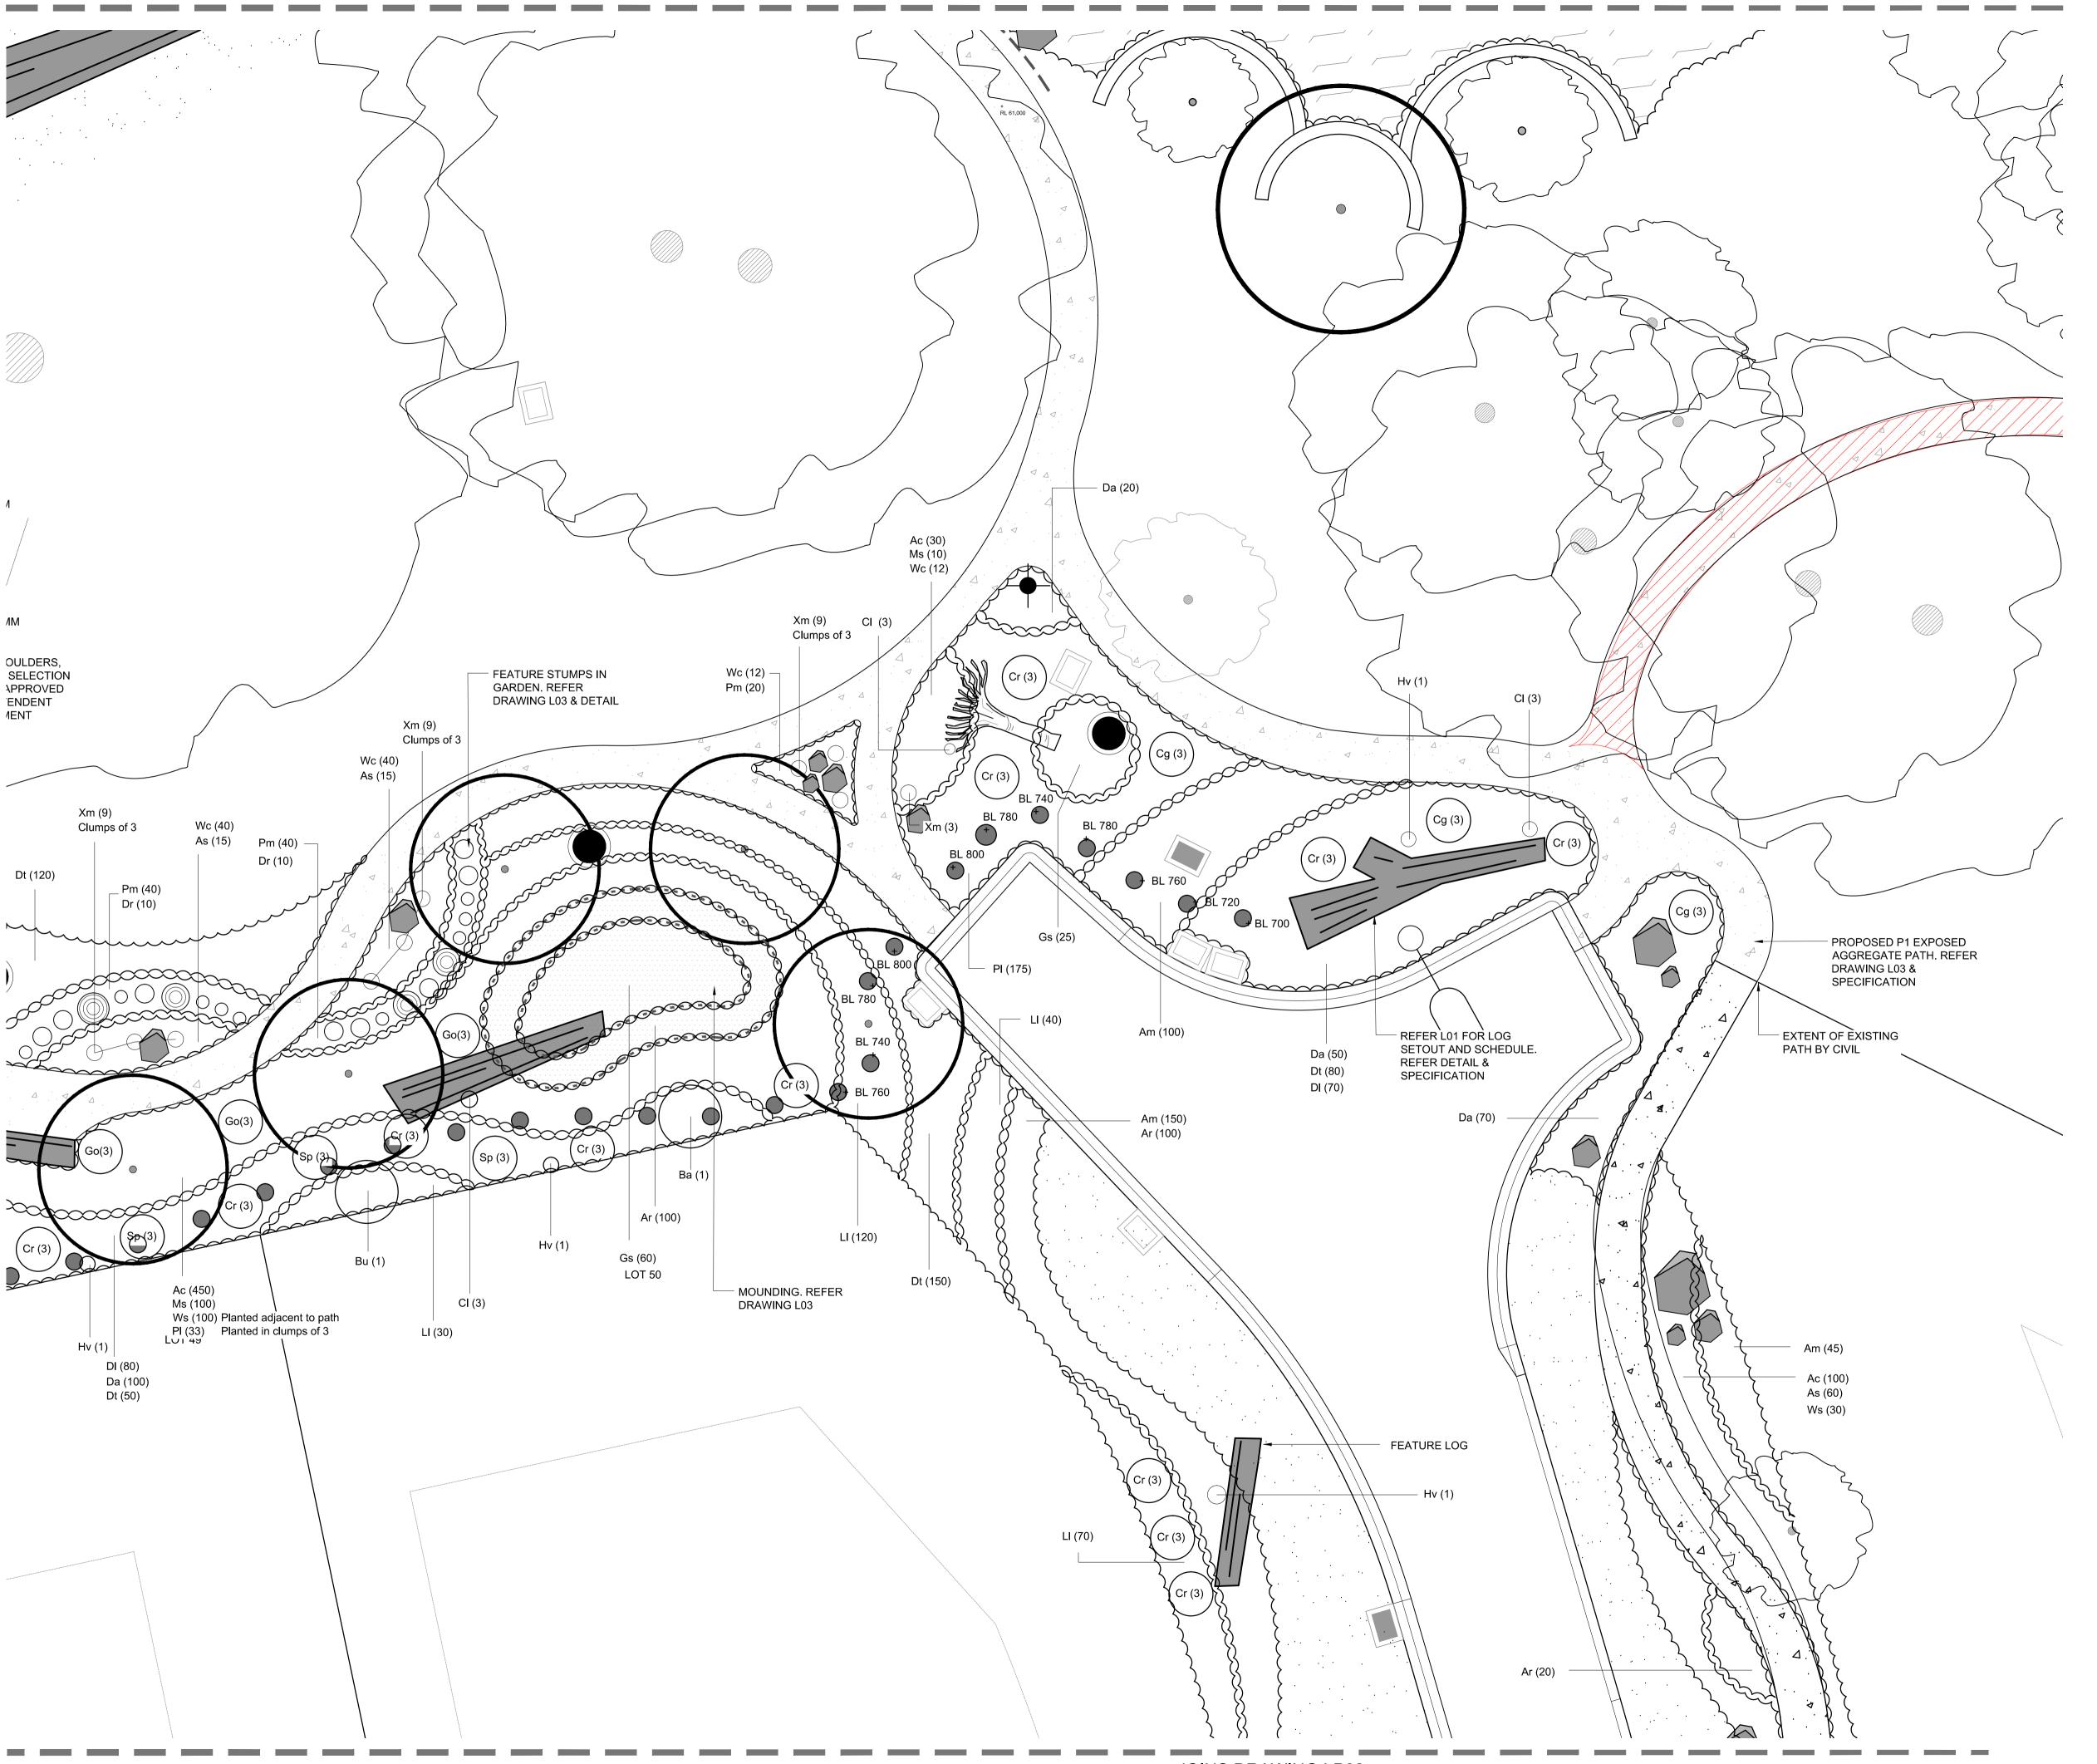

REFER TO DD01 FOR NOTES APPLICABLE TO ALL DRAWINGS IN THE DOCUMENTATION SET

PLANT SCHEDULES NOTE:

REFER TO LP## FOR PLANT SCHEDULES

LEGEND

GARDEN BED 75mm organic mulch 150mm topsoil

≥ 1:3 TERRESTRIAL GARDEN BED

300mm cultivated sub grade

WITH JUTE MATTING

≥ 1:3 WETLAND TERRESTRIAL **GARDEN BED** REFER SPECIFICATION & PLANT SCHEDULE

GRASS NATURE STRIP

GRAVEL PATH TO PRIVATE LOT REFER SPECIFICATION

GRASS INTERFACES

SPADE EDGE TO ALL GARDEN AND

EXISTING EXPOSED AGGREGATE CONCRETE FOOTPATH



FEATURE LOGS REFER SPECIFICATION & DETAIL.



FEATURE BOULDERS REFER SPECIFICATION & DETAIL.



FEATURE MOUNDING REFER SPECIFICATION & DETAIL.



FEATURE STUMPS
REFER SPECIFICATION & DETAIL.



TOP OF B1 BOLLARD LEVEL



LIGHT POLES

ABOVE GROUND (mm)

REFER ENGINEERING



DRAINAGE PIT REFER ENGINEERING

FOR CONSTRUCTION



	Cl	09.01.2017	CONSTRUCTION ISSUE
	TI	29.08.2016	TENDER ISSUE
	-	11.08.2016	COUNCIL ISSUE
	Pov	Date	Description


MATHEWS PROPERTY DONVALE

MULLUM CREEK ESTATE - DONVALE

LANDSCAPE PLANTING PLAN



JOINS DRAWING LP02

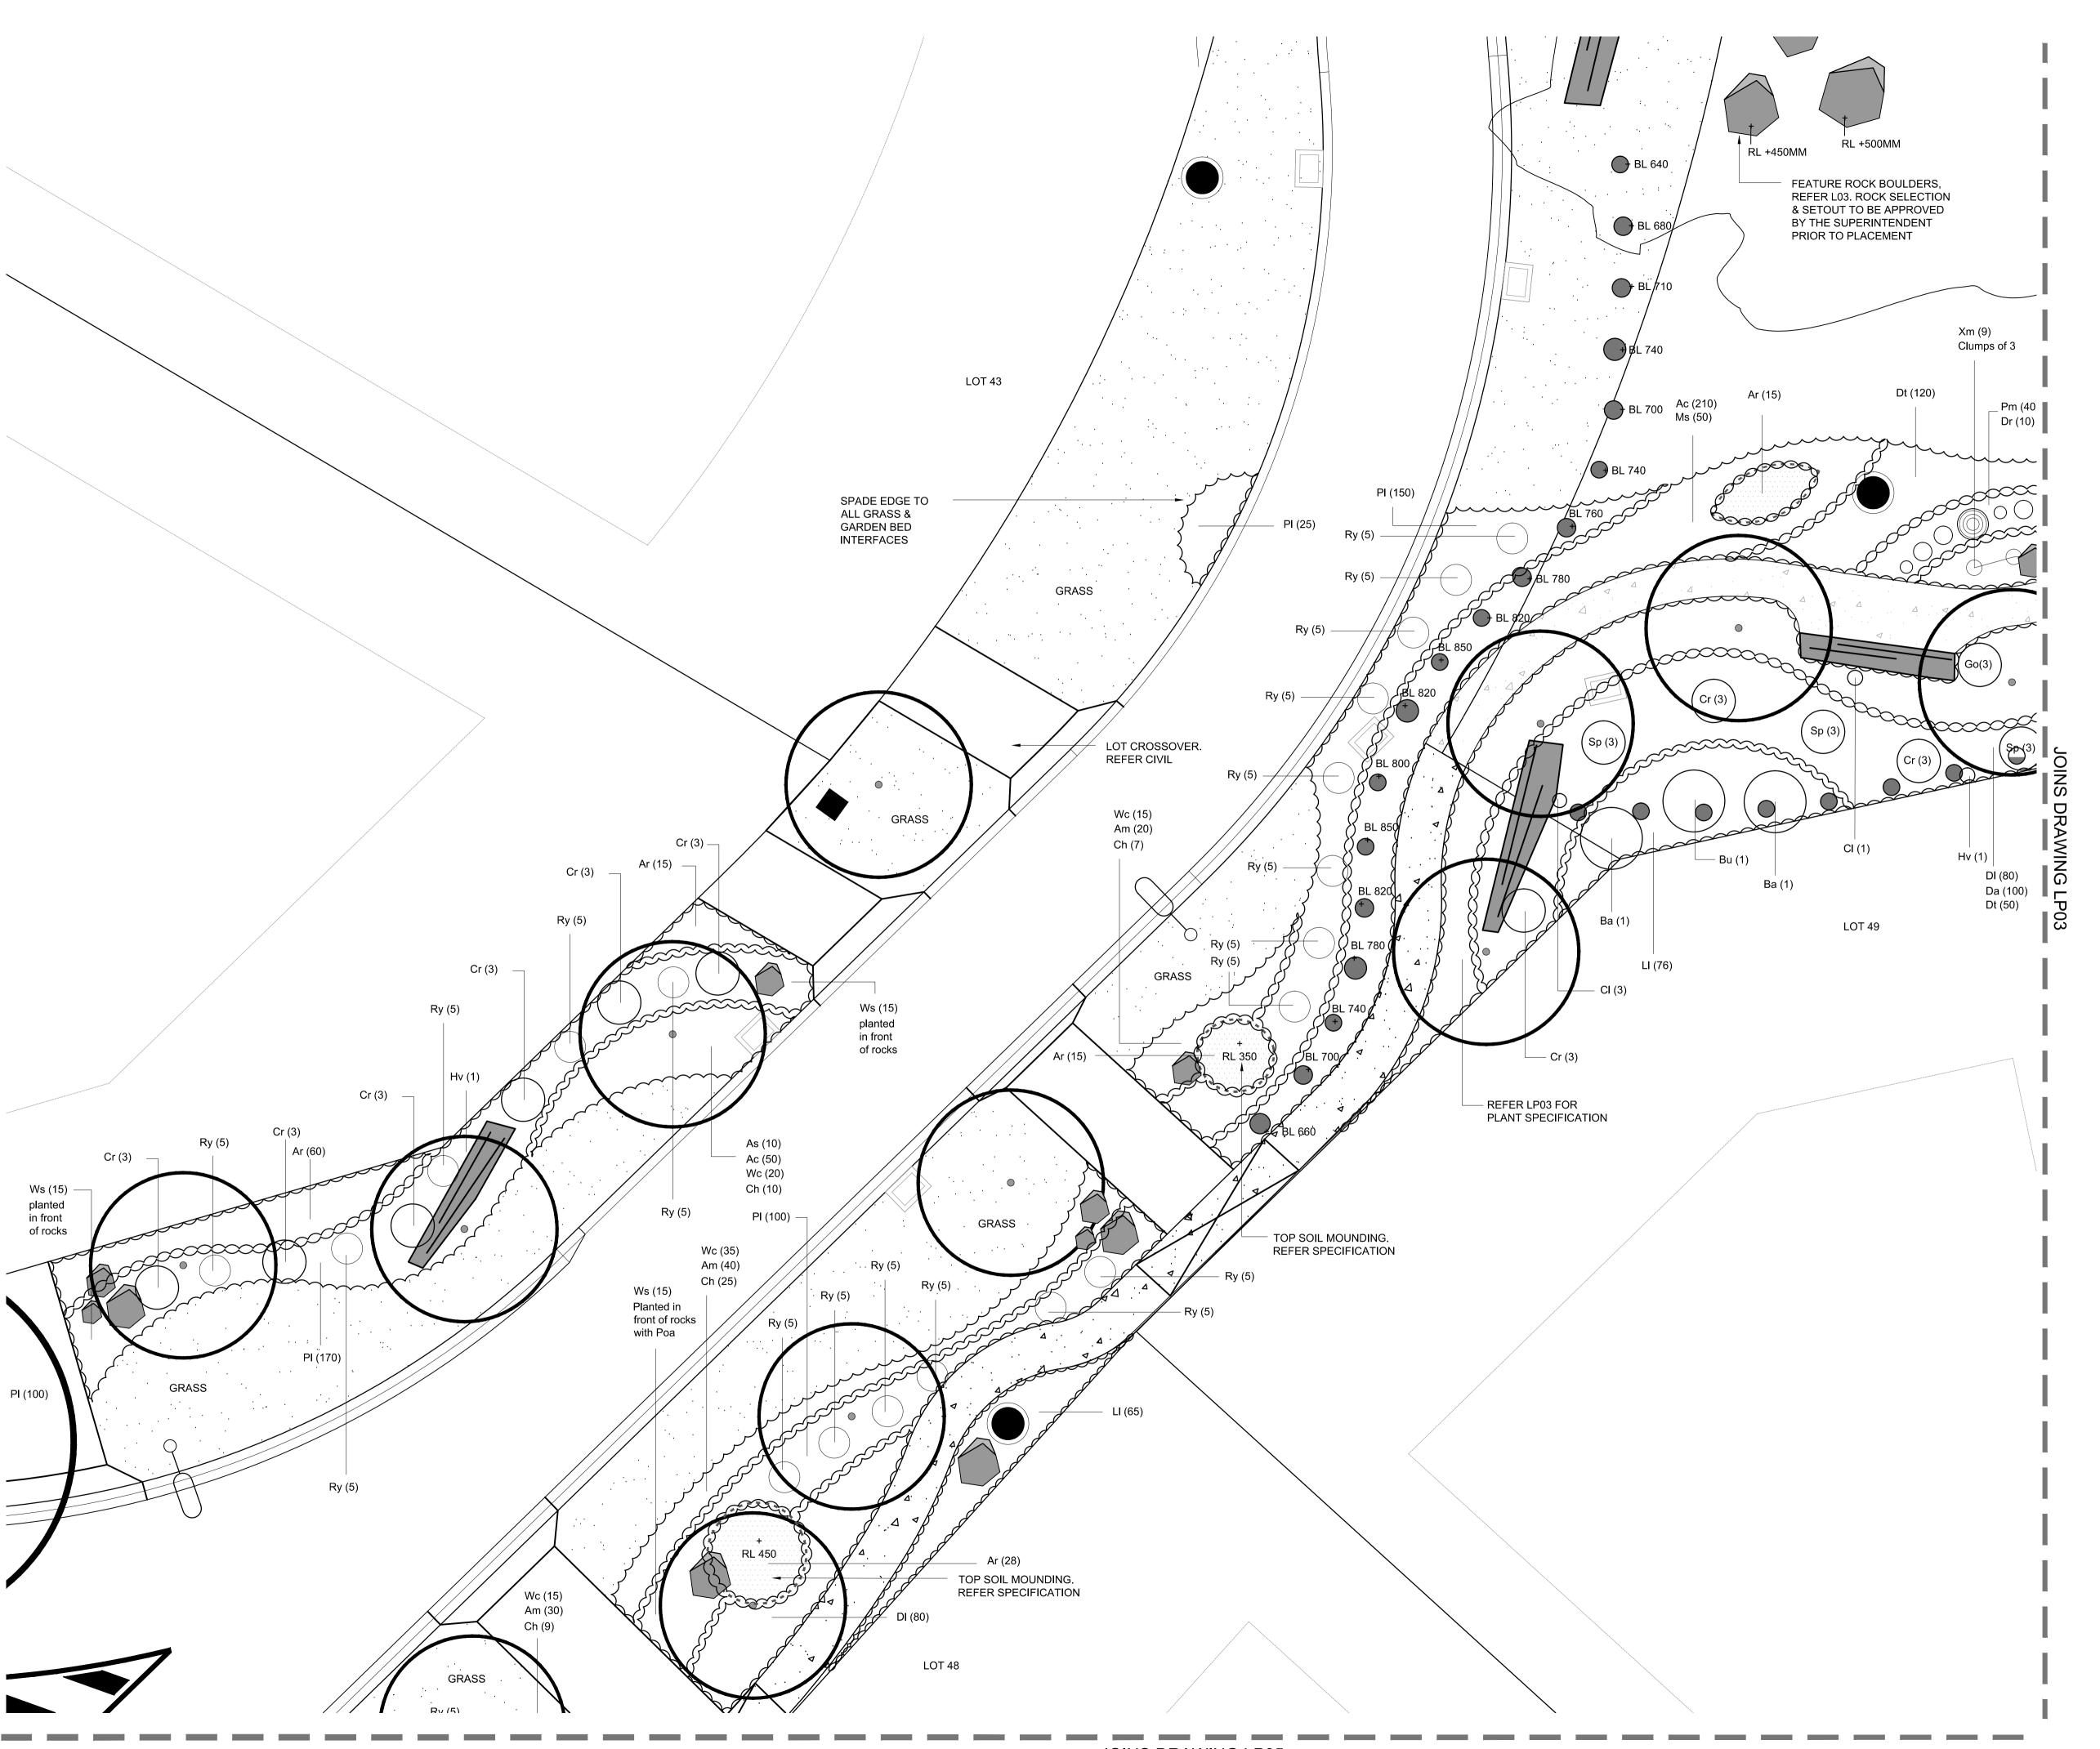

JOINS DRAWING

GENERAL NOTE:

REFER TO DD01 FOR NOTES APPLICABLE TO ALL DRAWINGS IN THE DOCUMENTATION SET

PLANT SCHEDULES NOTE:

REFER TO LP## FOR PLANT SCHEDULES

LEGEND



≥ 1:3 TERRESTRIAL GARDEN BED WITH JUTE MATTING

≥ 1:3 WETLAND TERRESTRIAL
GARDEN BED
REFER SPECIFICATION & PLANT SCHEDULE

GRASS NATURE STRIP

GRAVEL PATH TO PRIVATE LOT REFER SPECIFICATION

SPADE EDGE TO ALL GARDEN AND

GRASS INTERFACES

EXISTING EXPOSED AGGREGATE CONCRETE FOOTPATH

FEATURE LOGS
REFER SPECIFICATION & DETAIL.

FEATURE BOULDERS
REFER SPECIFICATION & DETAIL.

FEATURE MOUNDING
REFER SPECIFICATION & DETAIL.

FEATURE STUMPS
REFER SPECIFICATION & DETAIL.

VEHICLE EXCLUSION BOLLARDS
REFER DETAIL AND SPECIFICATION

TOP OF B1 BOLLARD LEVEL

+ BL TOP OF B1 BOLLARD LEVE ABOVE GROUND (mm)

REFER ENGINEERING

DRAINAGE PIT REFER ENGINEERING

FOR CONSTRUCTION



C1 09.01.2017 CONSTRUCTION ISSUE

T1 29.08.2016 TENDER ISSUE

- 11.08.2016 COUNCIL ISSUE


Rev Date Description

MATHEWS PROPERTY DONVALE


MULLUM CREEK ESTATE - DONVALE

LANDSCAPE PLANTING PLAN

Drawing No. LP04 C1

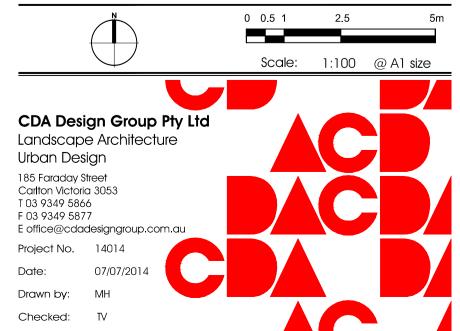

JOINS DRAWING LP05

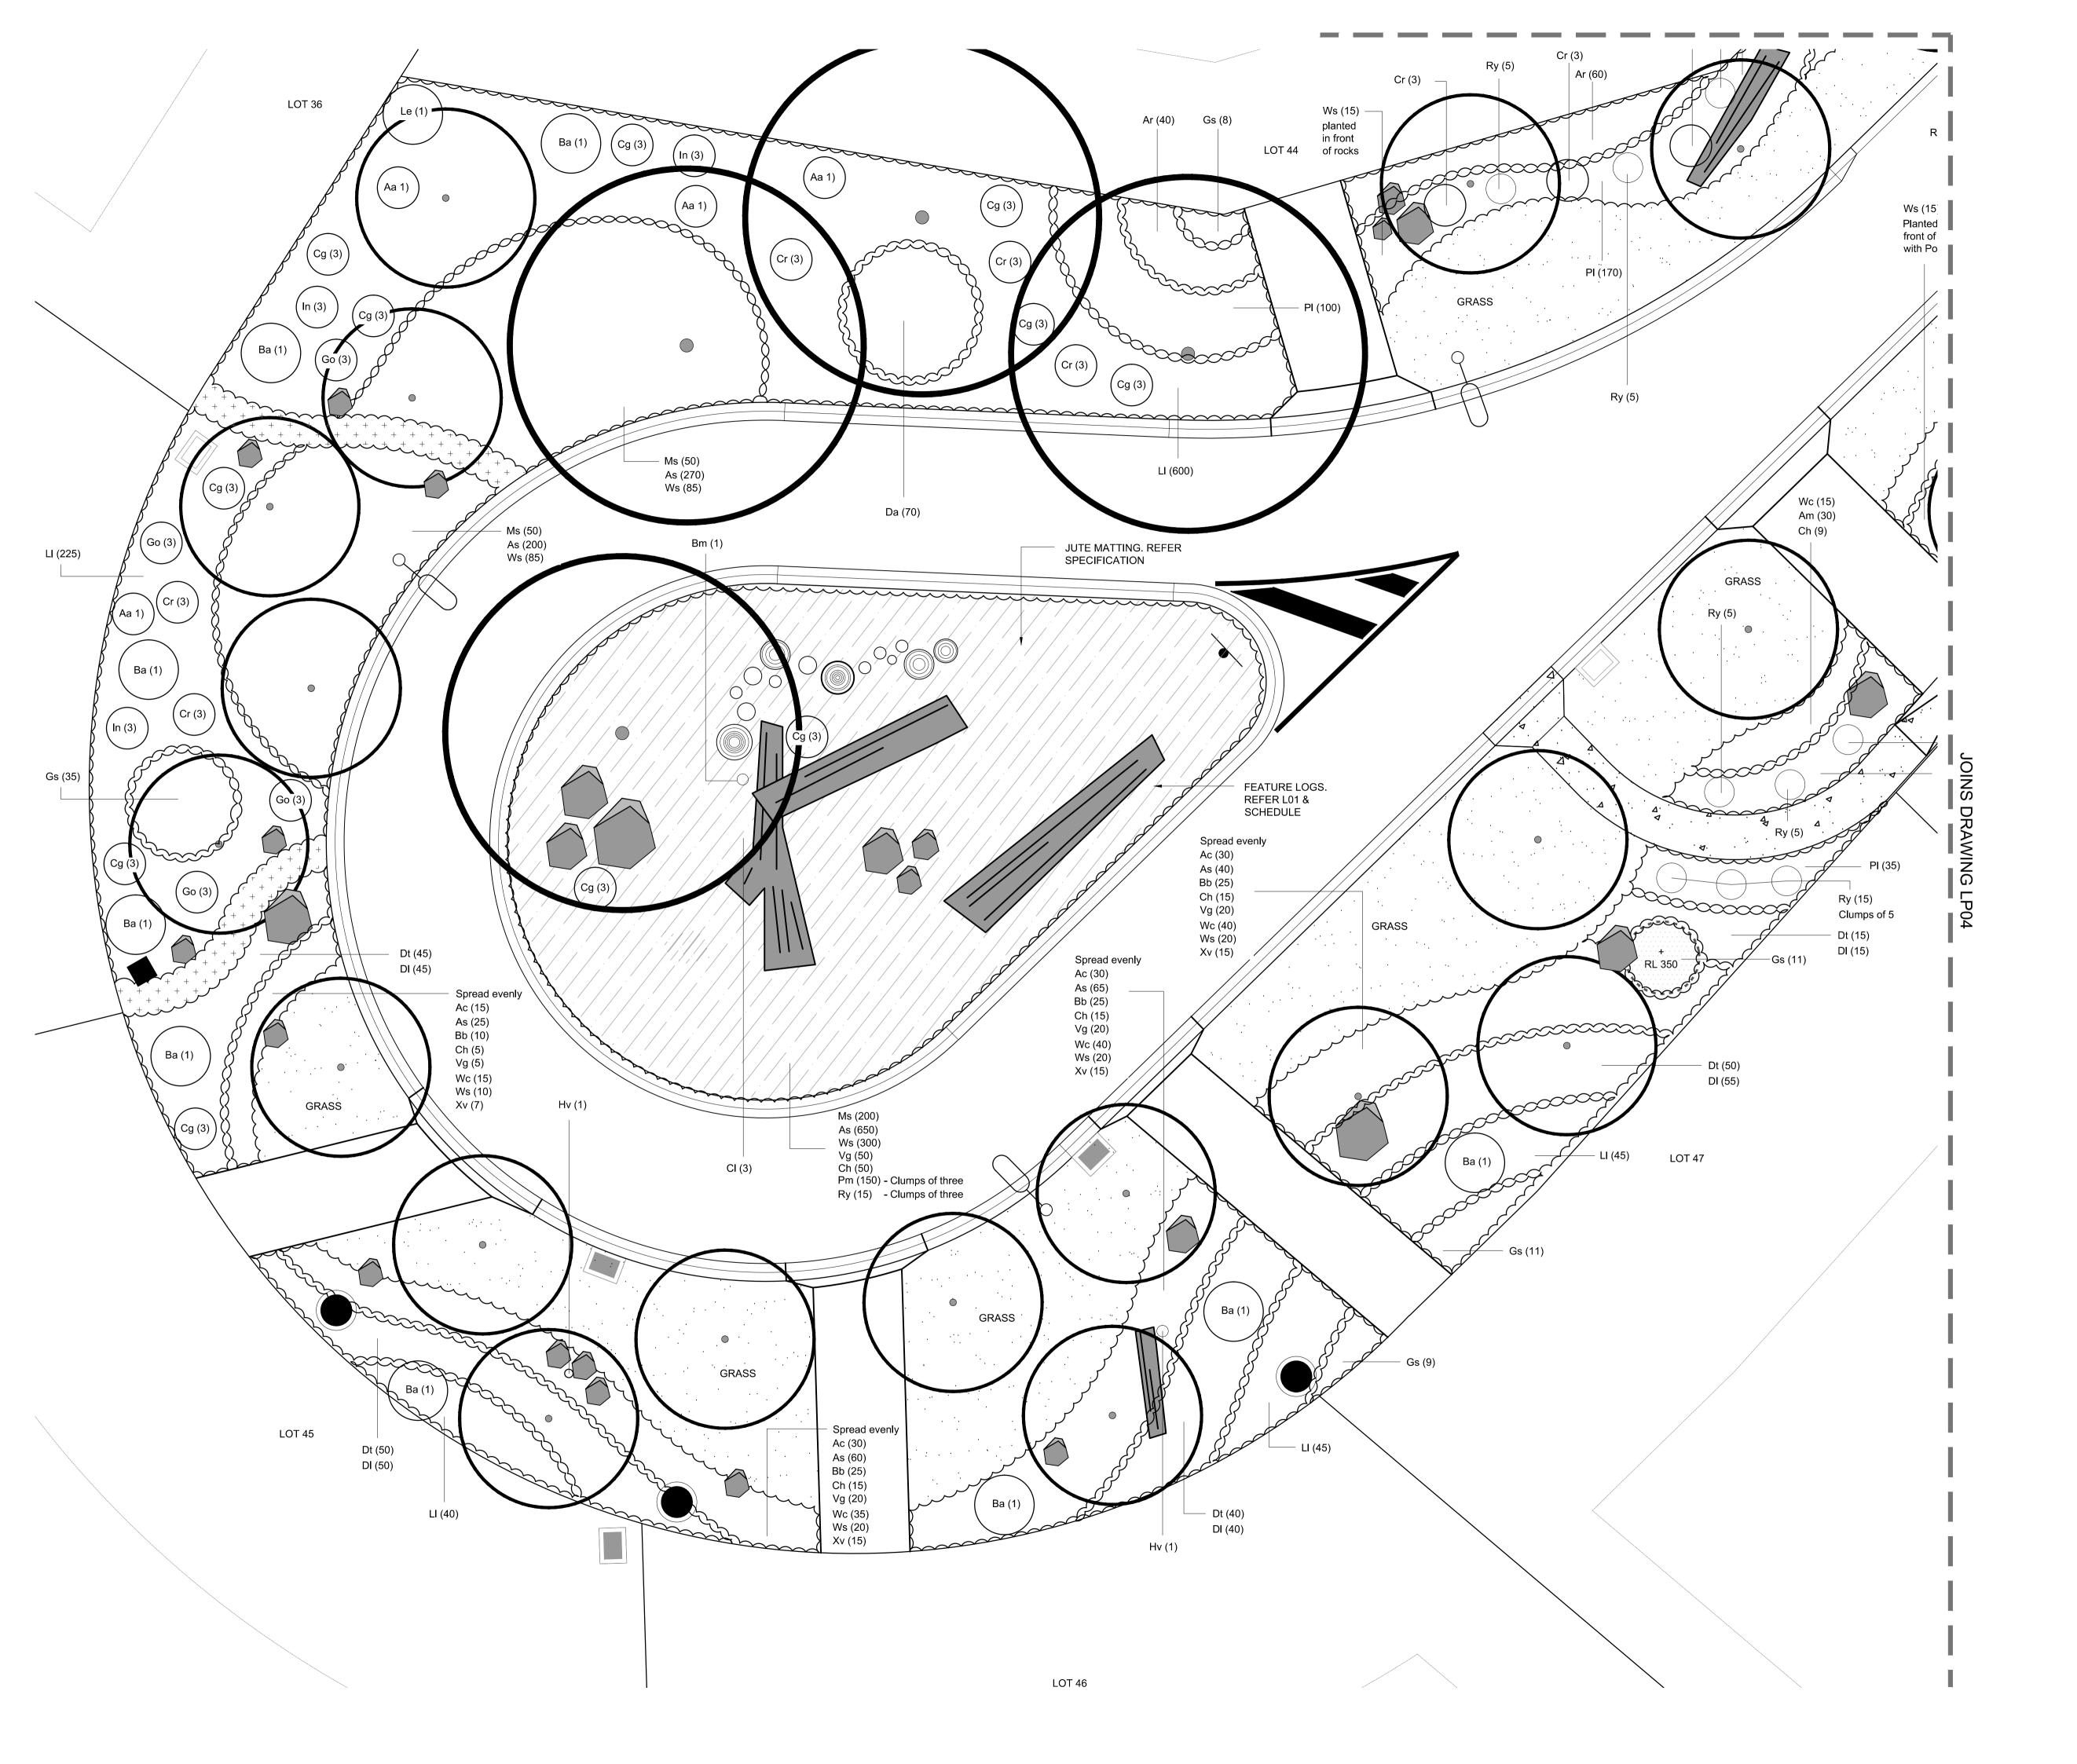

REFER TO DD01 FOR NOTES APPLICABLE TO ALL DRAWINGS IN THE DOCUMENTATION SET

PLANT SCHEDULES NOTE:

REFER TO LP## FOR PLANT SCHEDULES

LEGEND



≥ 1:3 TERRESTRIAL GARDEN BED WITH JUTE MATTING



GRASS NATURE STRIP

GRAVEL PATH TO PRIVATE LOT REFER SPECIFICATION



GRASS INTERFACES



FEATURE LOGS

REFER SPECIFICATION & DETAIL.



FEATURE BOULDERS REFER SPECIFICATION & DETAIL.



FEATURE STUMPS
REFER SPECIFICATION & DETAIL.

LIGHT POLES



TOP OF B1 BOLLARD LEVEL




+ BL

ABOVE GROUND (mm)

REFER ENGINEERING

DRAINAGE PIT REFER ENGINEERING

FOR CONSTRUCTION

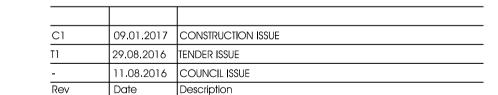


MATHEWS PROPERTY DONVALE

MULLUM CREEK ESTATE - DONVALE

LANDSCAPE PLANTING PLAN



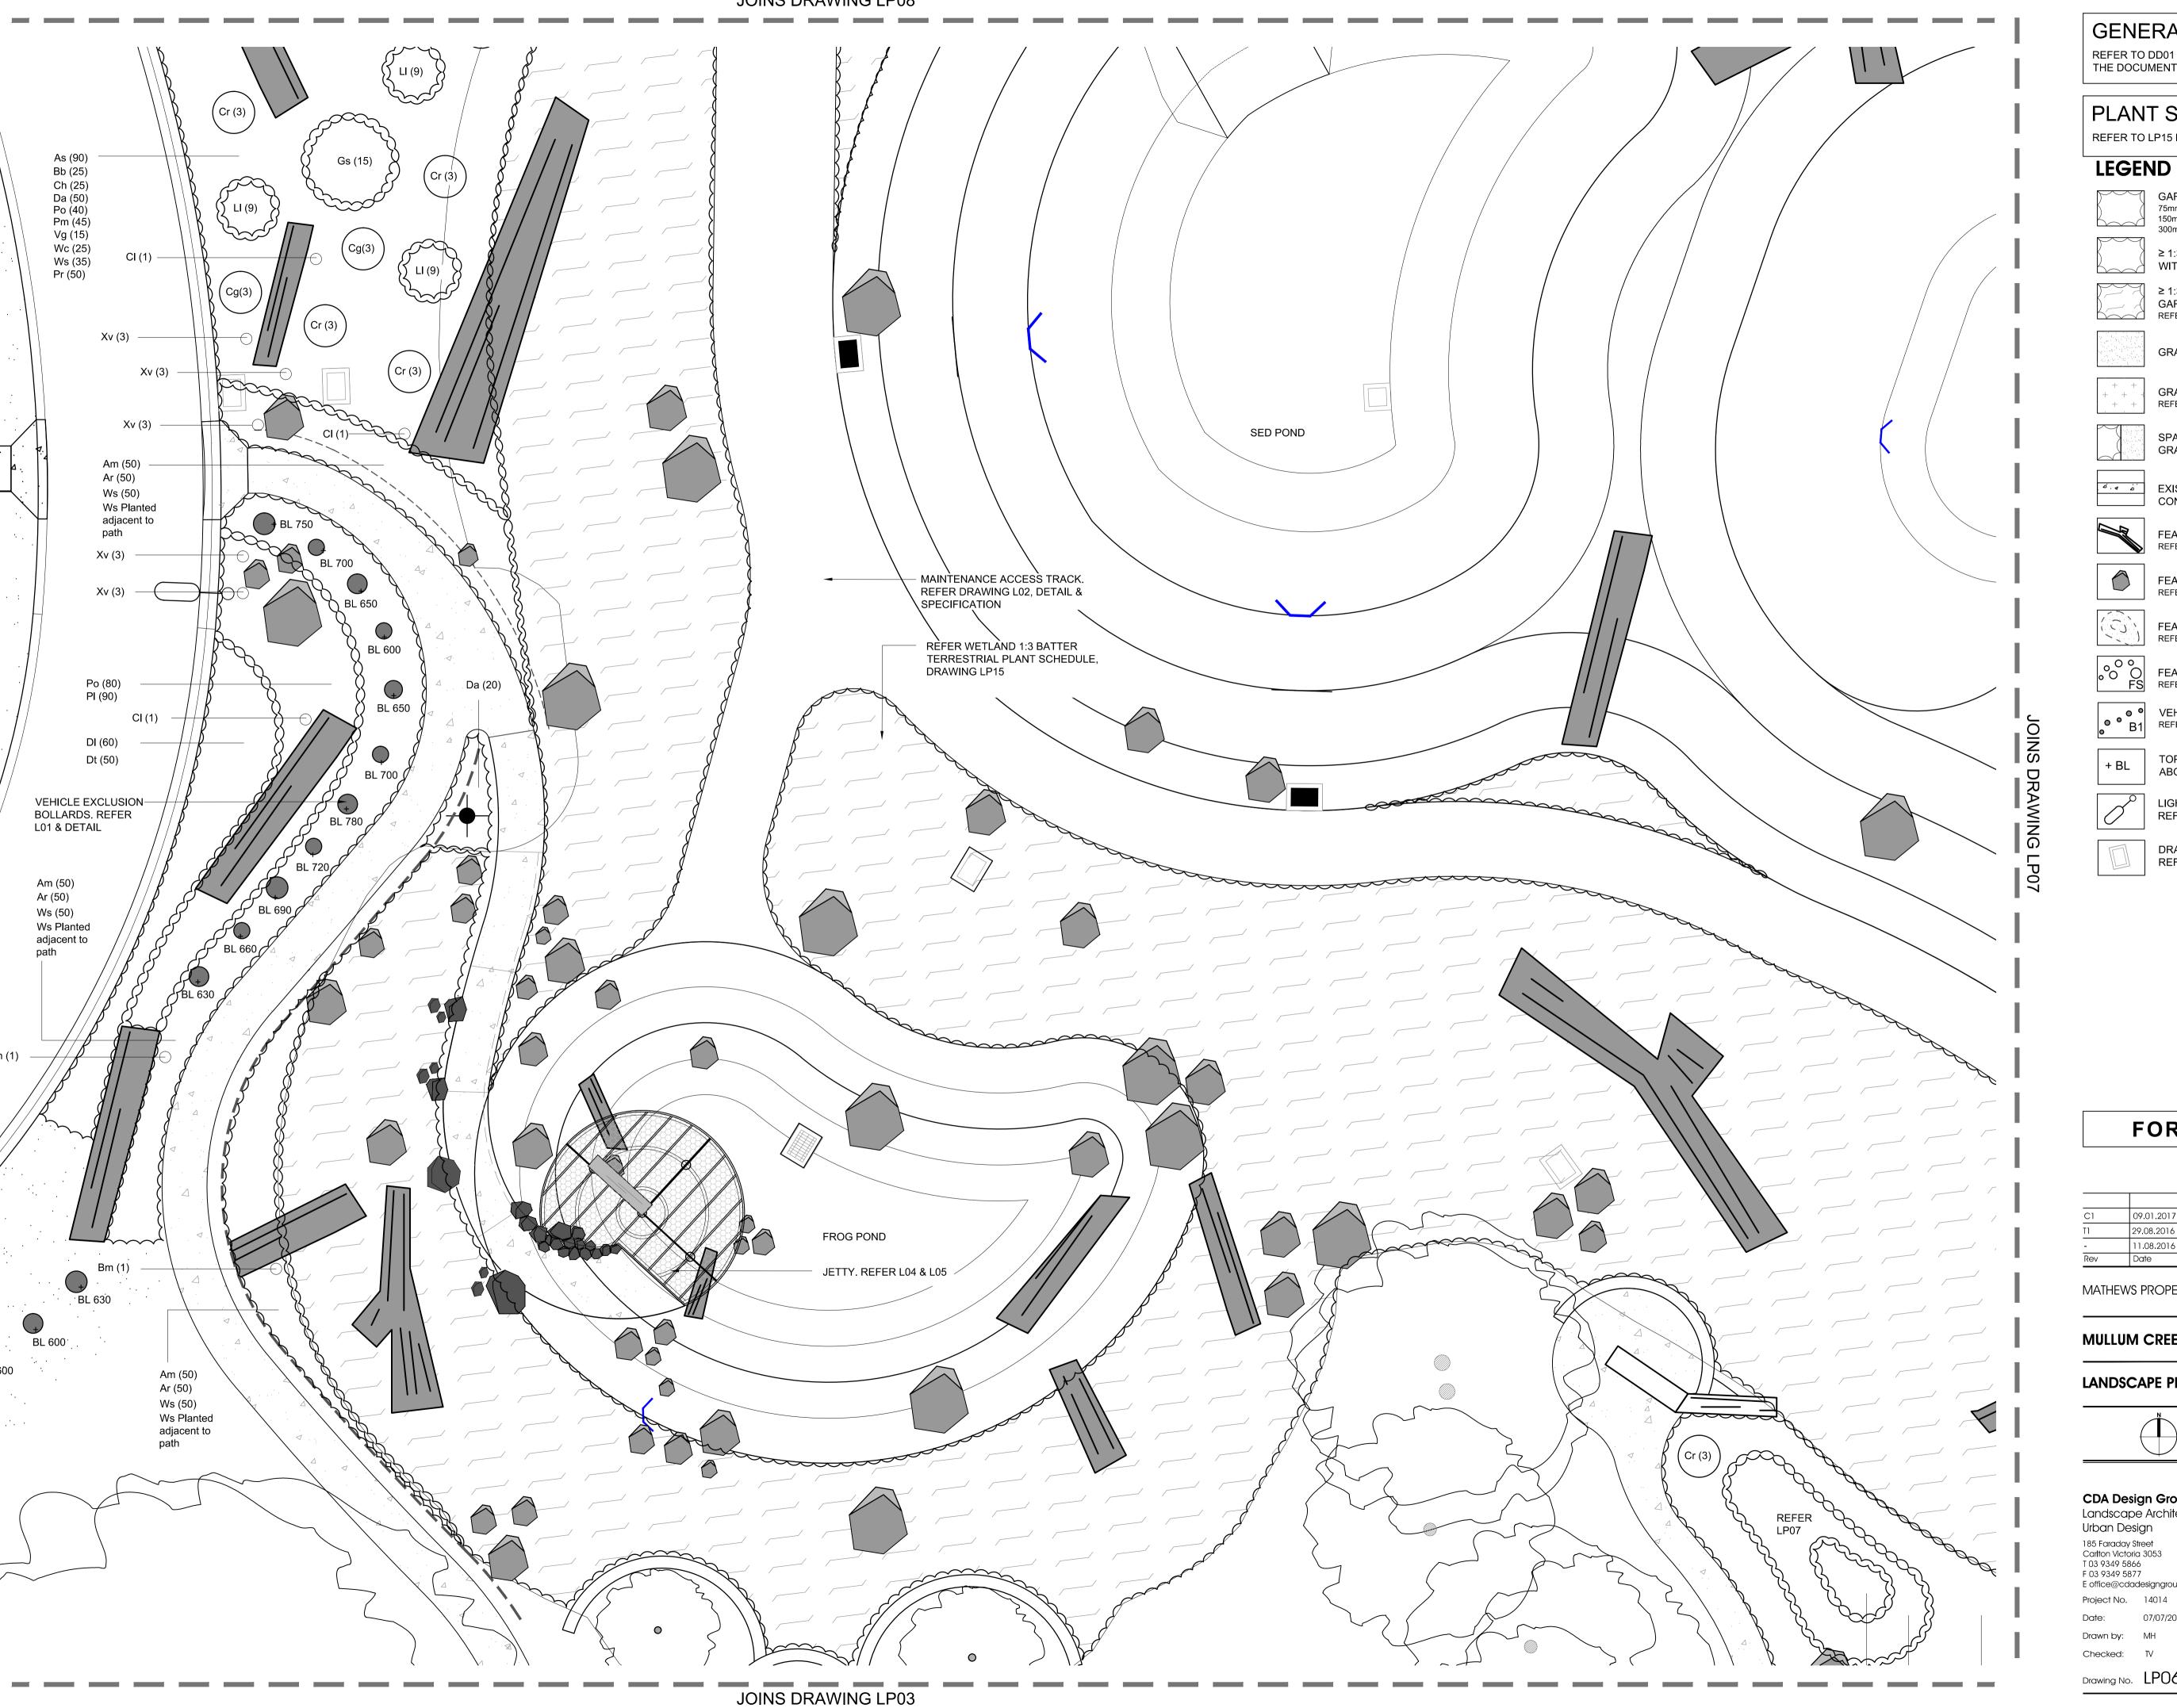

REFER TO DD01 FOR NOTES APPLICABLE TO ALL DRAWINGS IN THE DOCUMENTATION SET

PLANT SCHEDULES NOTE:

REFER TO LP15 FOR PLANT SCHEDULES

GARDEN BED 75mm organic mulch 150mm topsoil 300mm cultivated sub grade

> ≥ 1:3 TERRESTRIAL GARDEN BED WITH JUTE MATTING

≥ 1:3 WETLAND TERRESTRIAL **GARDEN BED** REFER SPECIFICATION & PLANT SCHEDULE

GRASS NATURE STRIP

GRAVEL PATH TO PRIVATE LOT REFER SPECIFICATION

SPADE EDGE TO ALL GARDEN AND GRASS INTERFACES

EXISTING EXPOSED AGGREGATE

CONCRETE FOOTPATH

FEATURE LOGS

REFER SPECIFICATION & DETAIL.

FEATURE BOULDERS

REFER SPECIFICATION & DETAIL. FEATURE MOUNDING

FEATURE STUMPS
REFER SPECIFICATION & DETAIL.

VEHICLE EXCLUSION BOLLARDS REFER DETAIL AND SPECIFICATION

REFER SPECIFICATION & DETAIL.

TOP OF B1 BOLLARD LEVEL ABOVE GROUND (mm)

LIGHT POLES REFER ENGINEERING

DRAINAGE PIT

REFER ENGINEERING

FOR CONSTRUCTION



09.01.2017 CONSTRUCTION ISSUE 29.08.2016 TENDER ISSUE 11.08.2016 | COUNCIL ISSUE Description


MATHEWS PROPERTY DONVALE

MULLUM CREEK ESTATE - DONVALE

LANDSCAPE PLANTING PLAN



Drawing No. LP06 C1

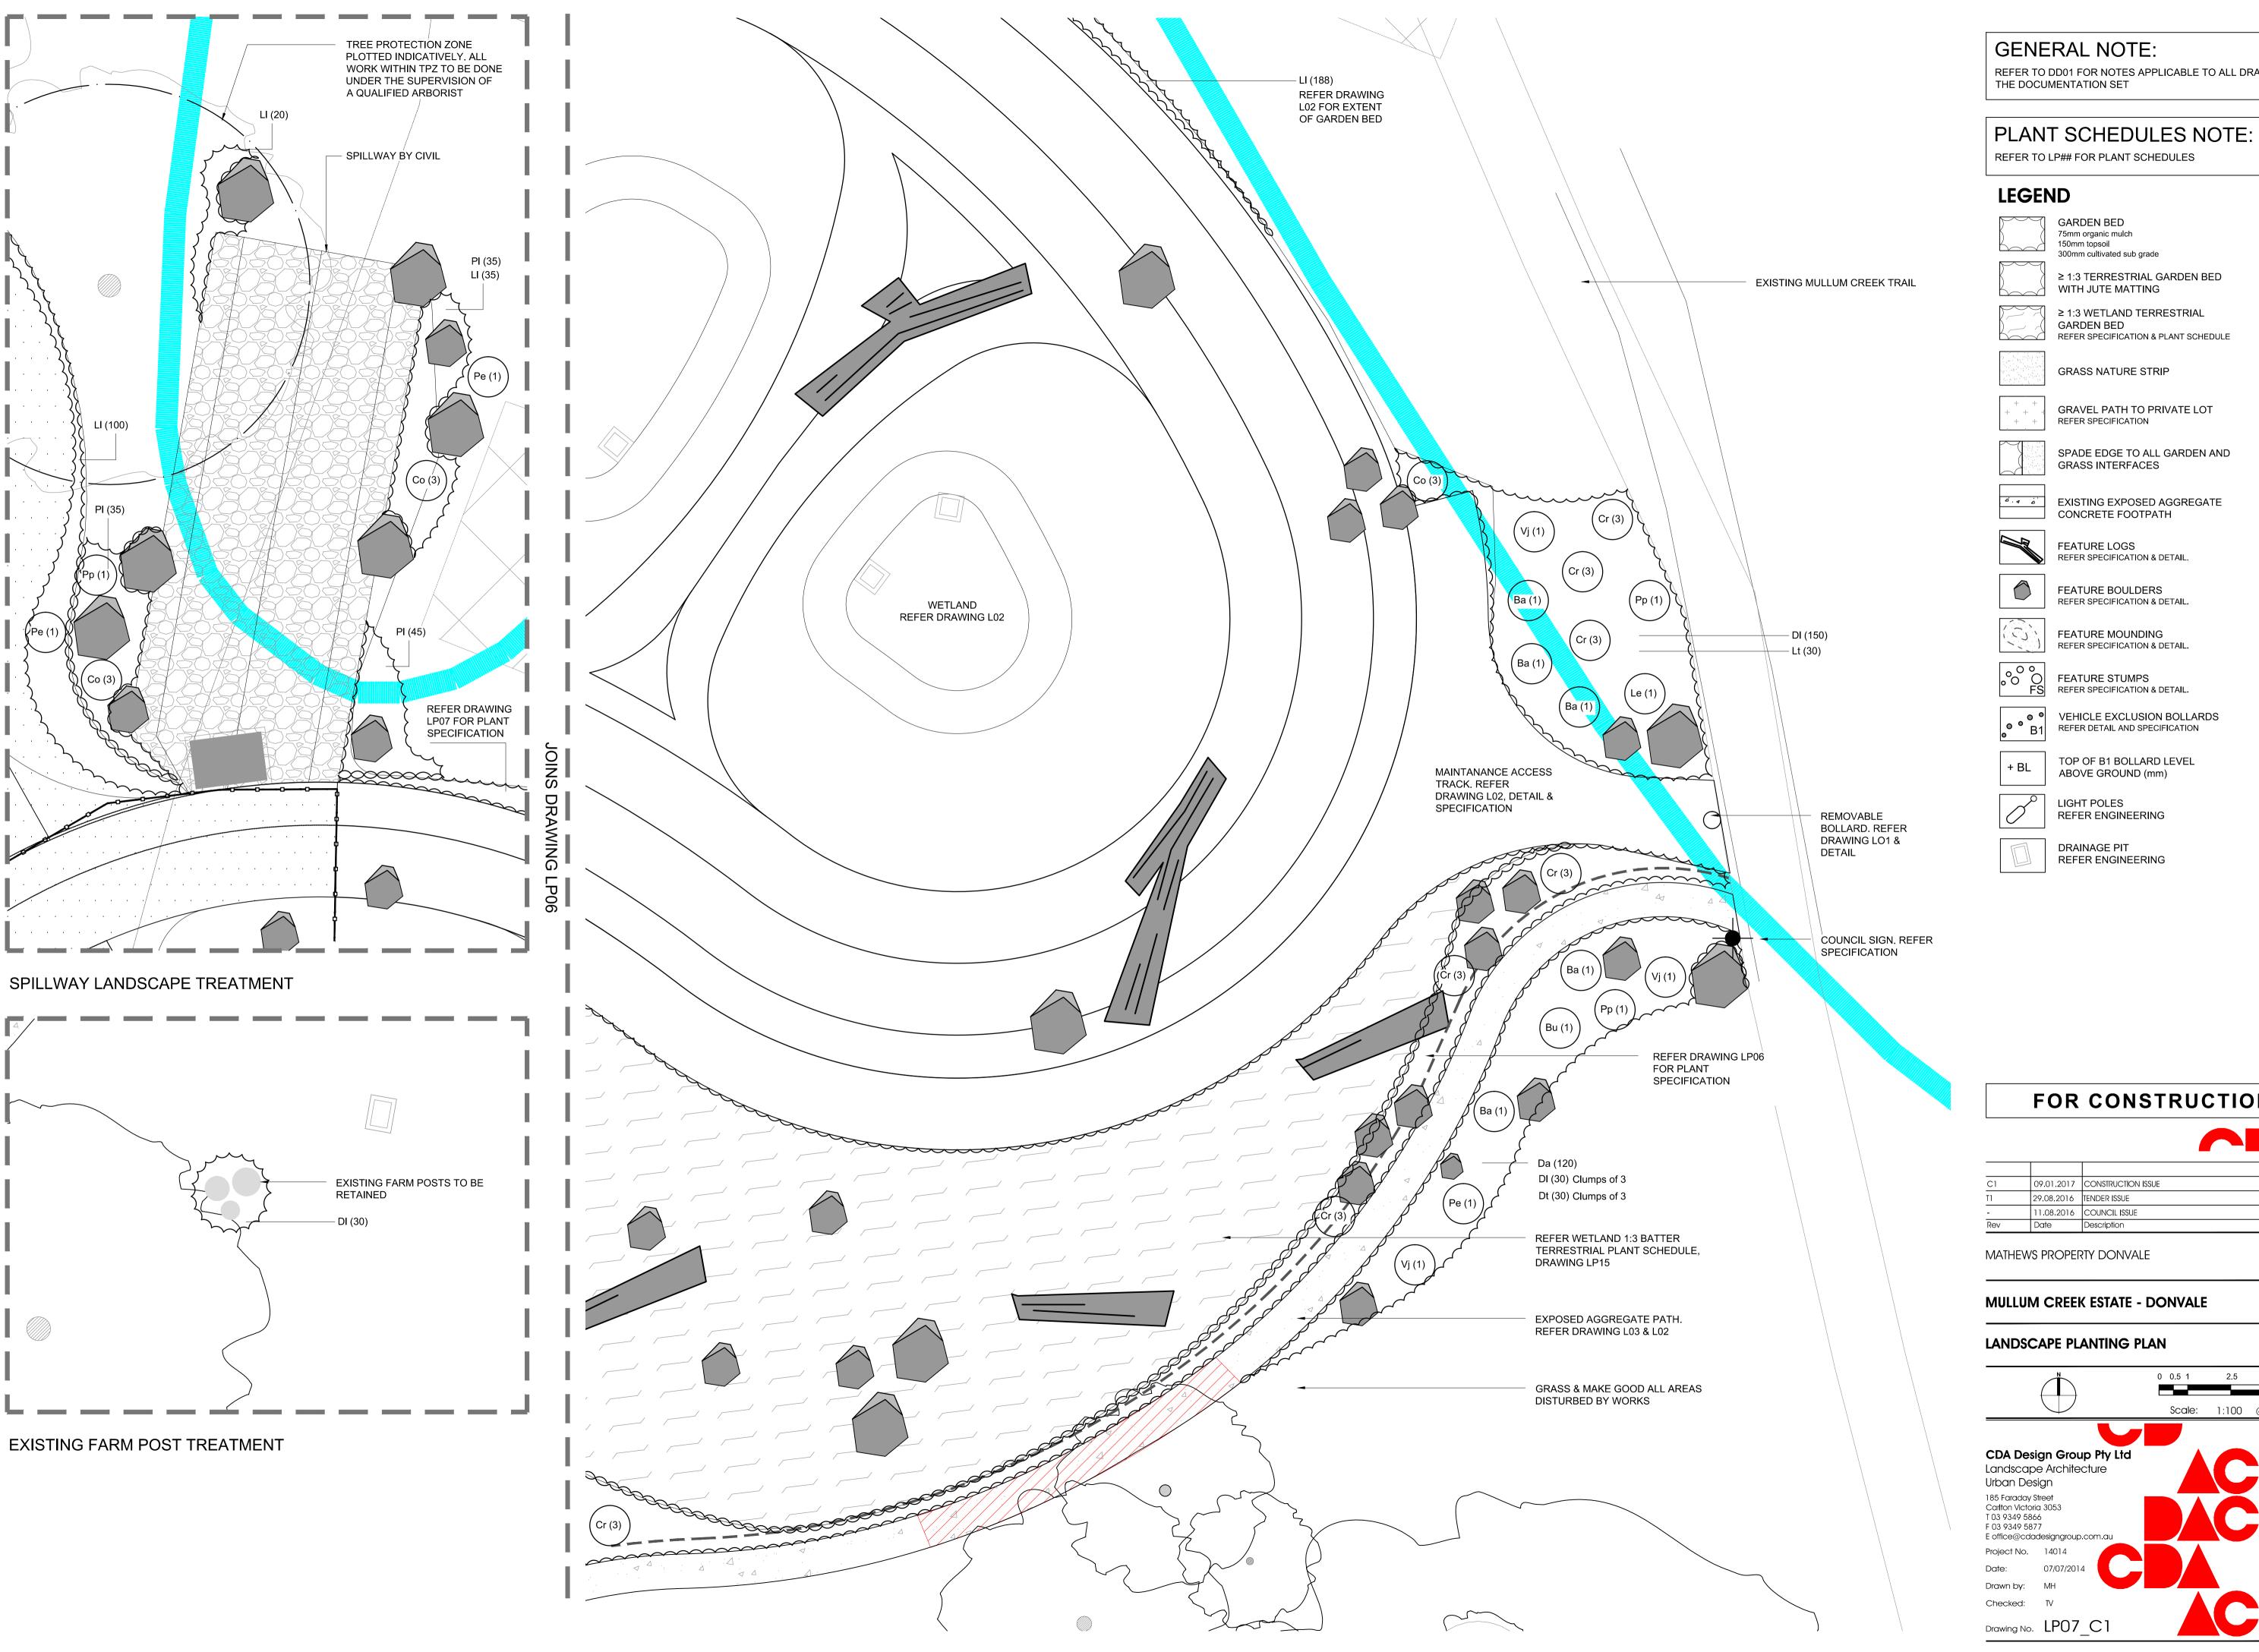

REFER TO DD01 FOR NOTES APPLICABLE TO ALL DRAWINGS IN

≥ 1:3 WETLAND TERRESTRIAL REFER SPECIFICATION & PLANT SCHEDULE

GRAVEL PATH TO PRIVATE LOT

SPADE EDGE TO ALL GARDEN AND

FOR CONSTRUCTION



